



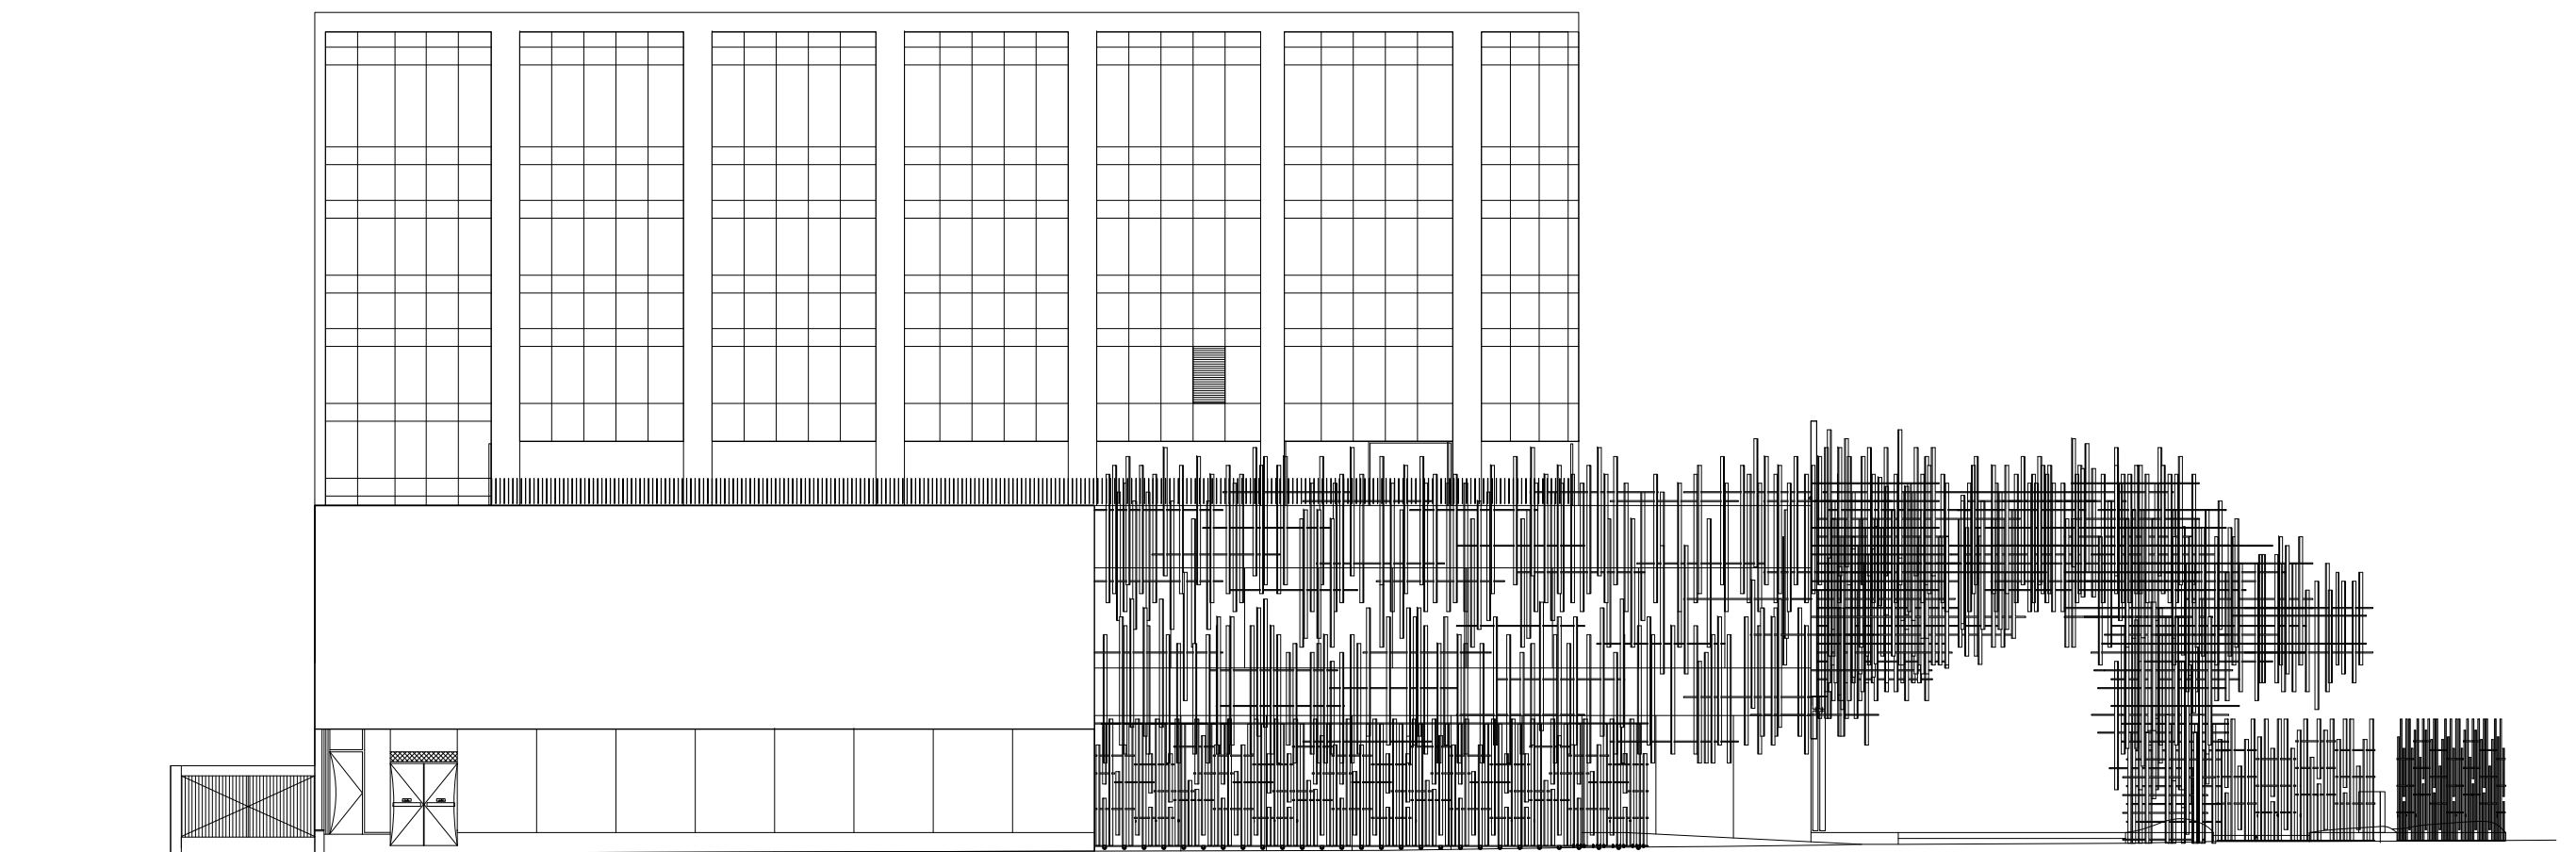


ELEVATION

0 1 2 5 10M

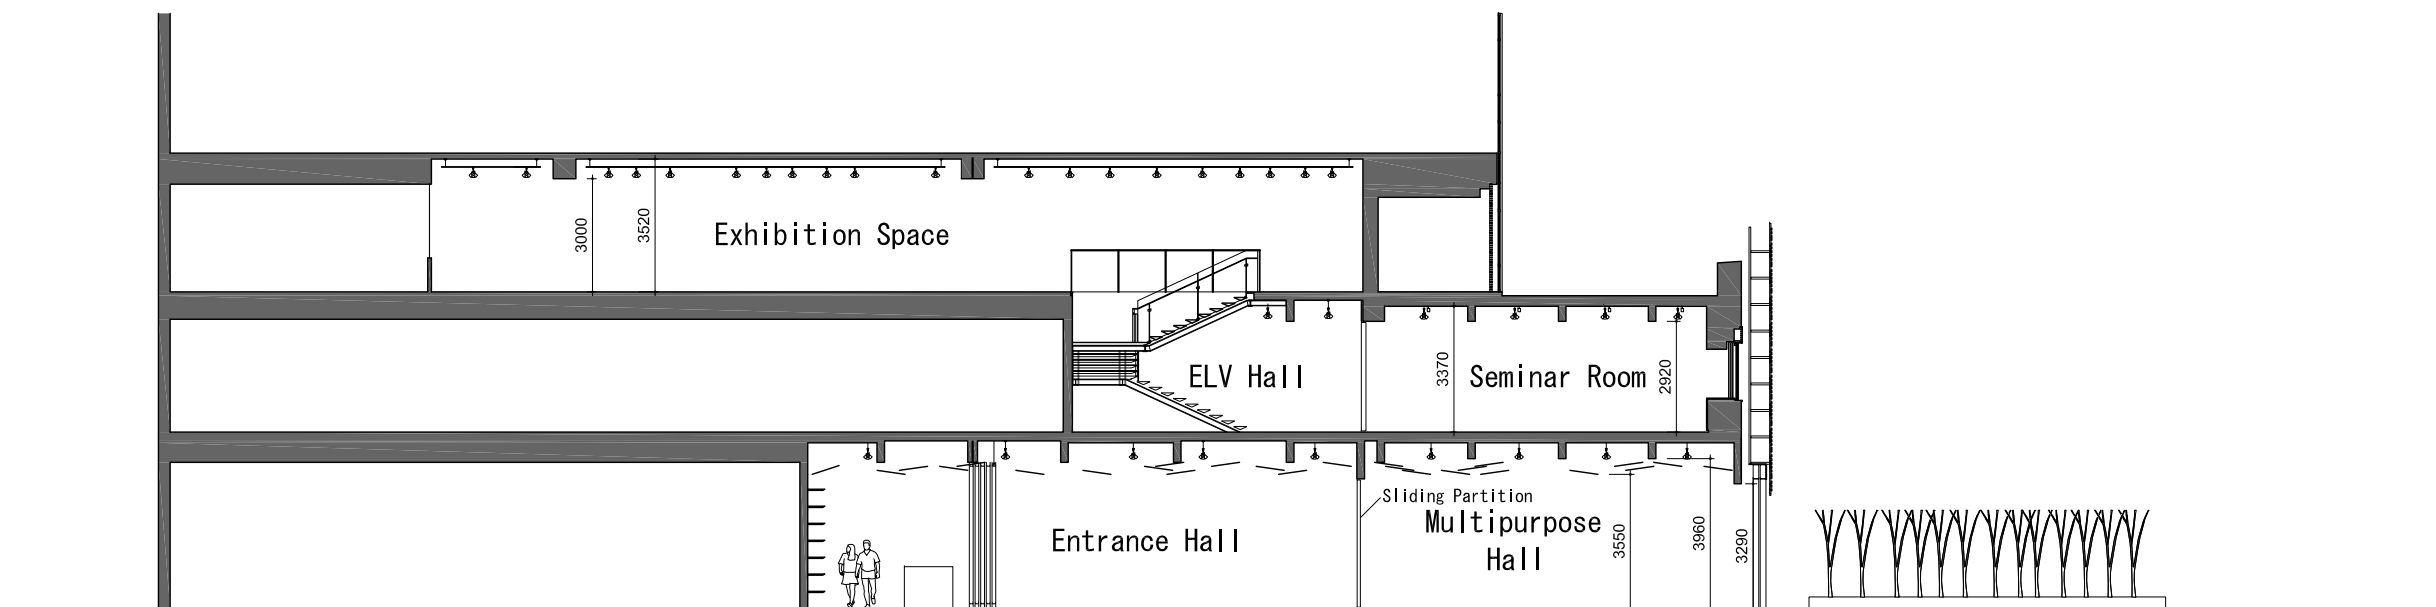

SECTION


0 1 2 5 10M

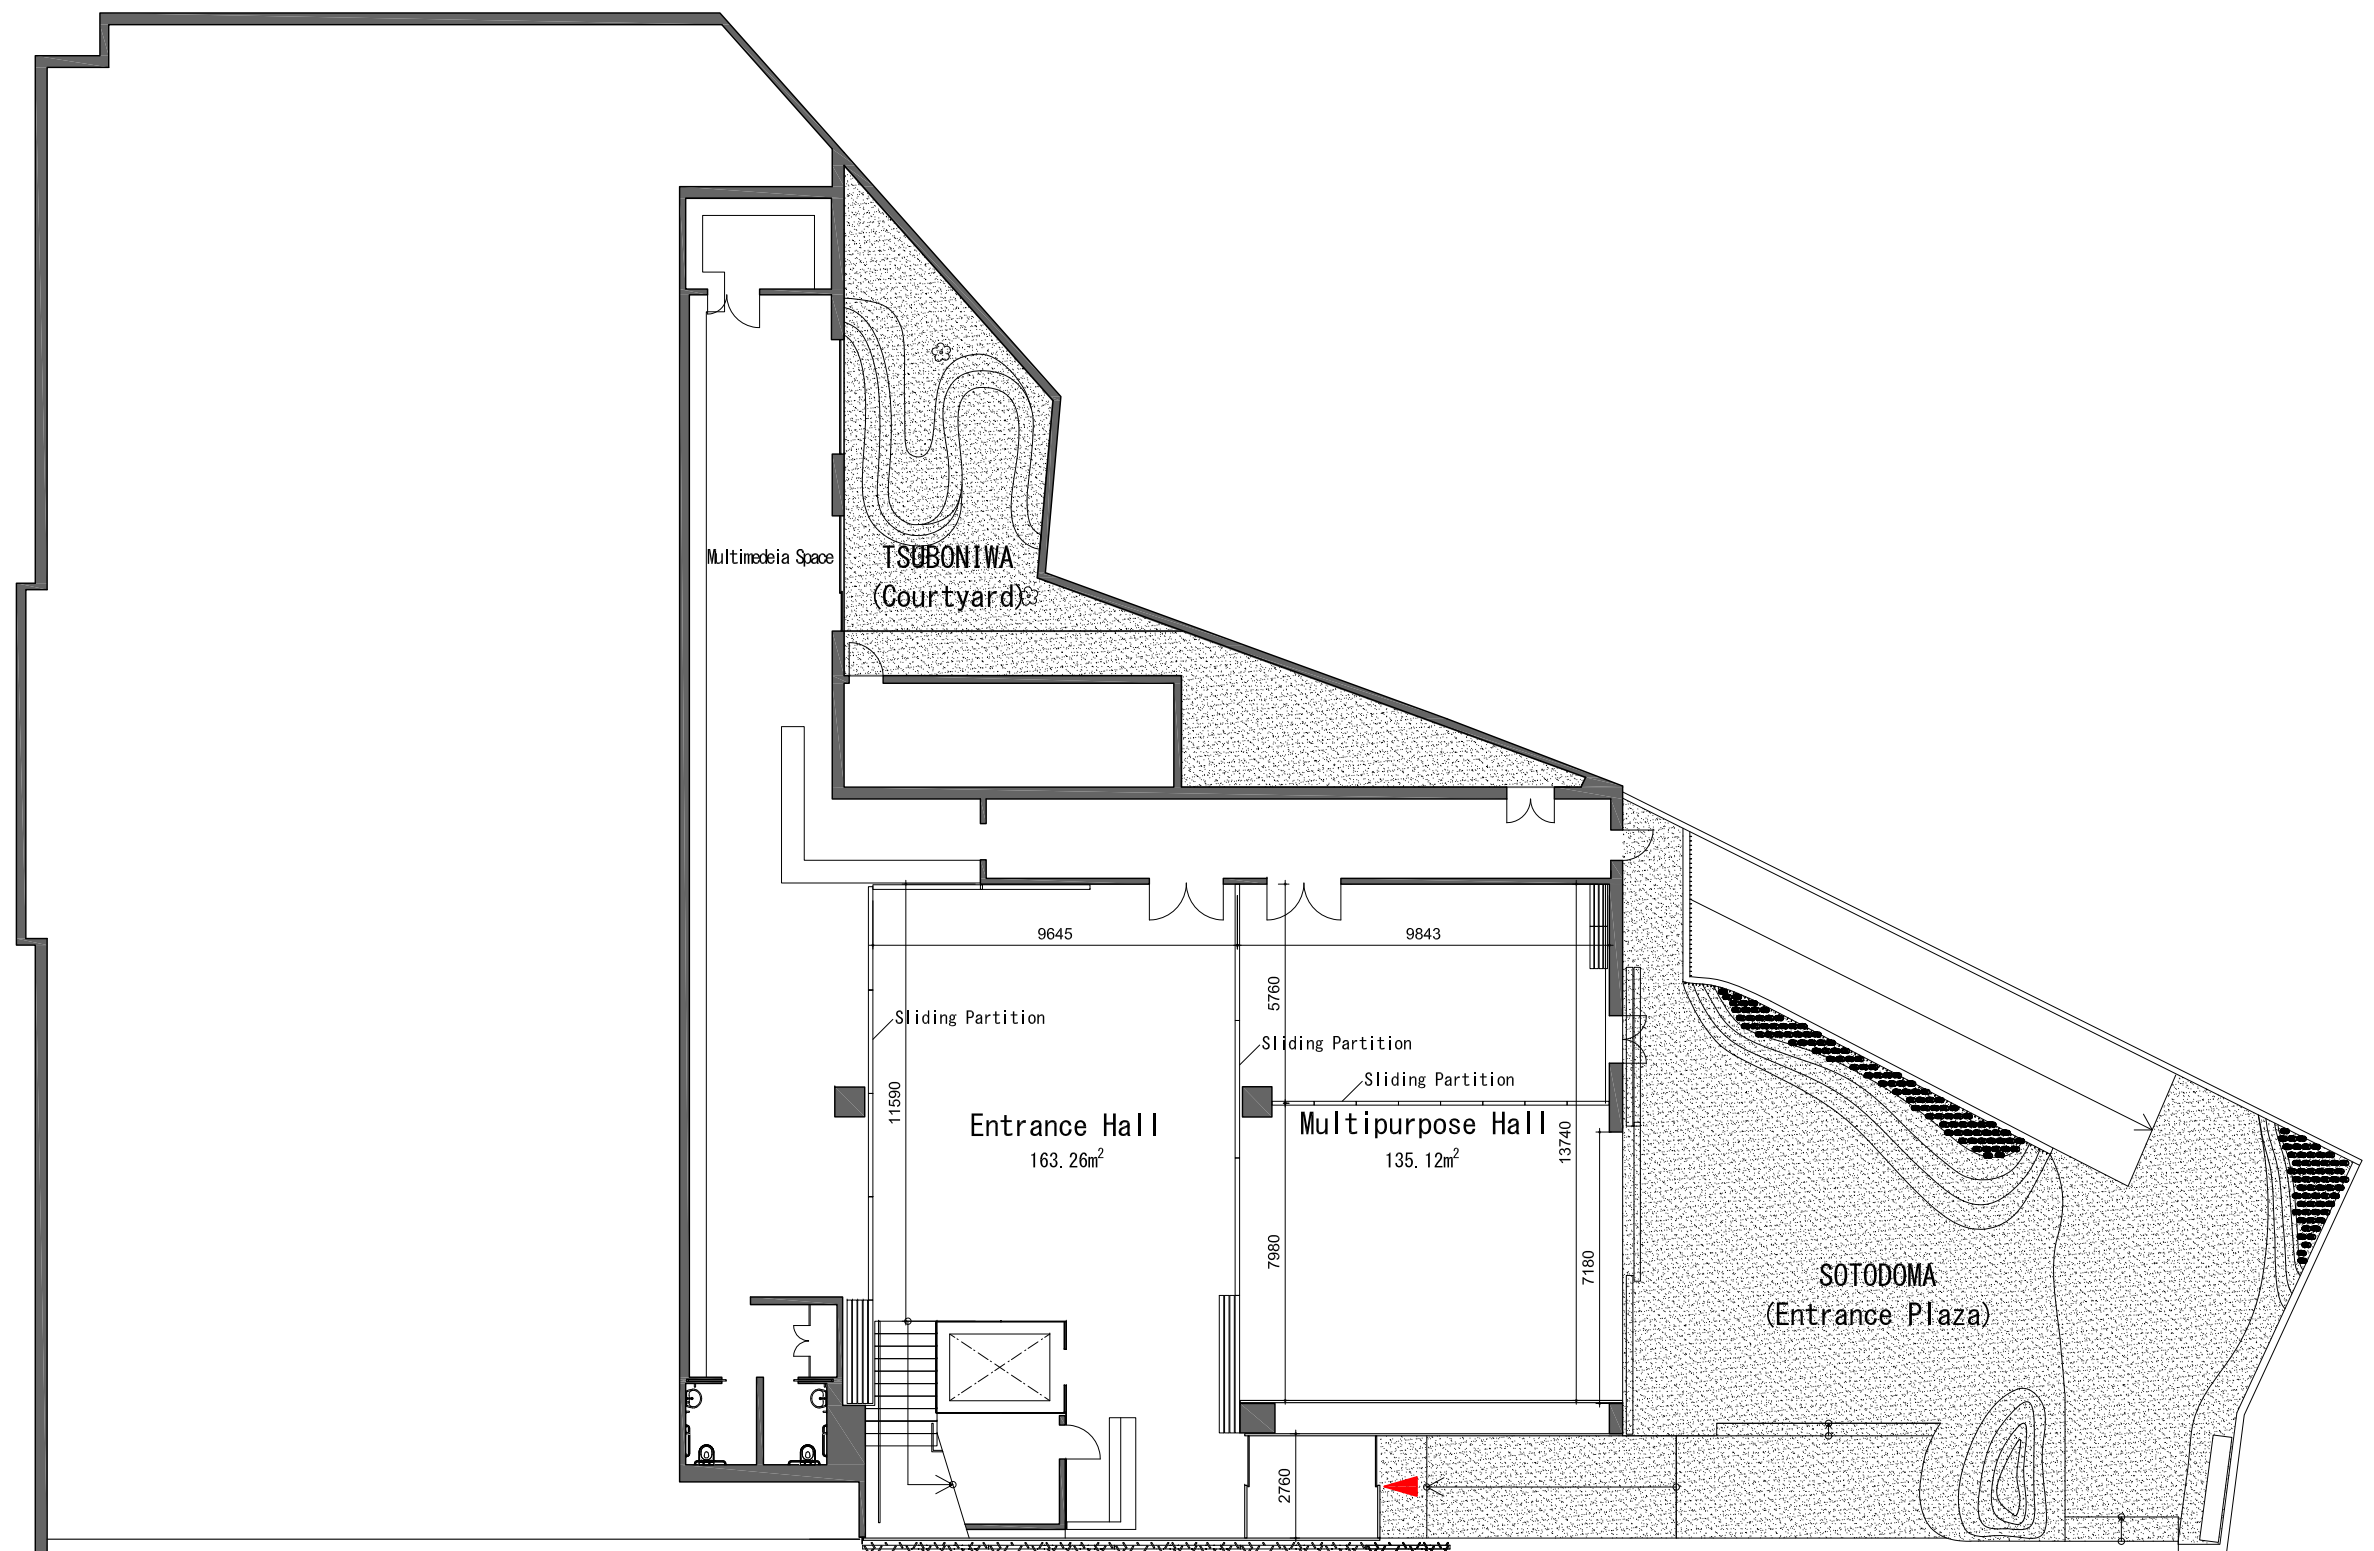

GF PLAN


0 1 2 5 10M




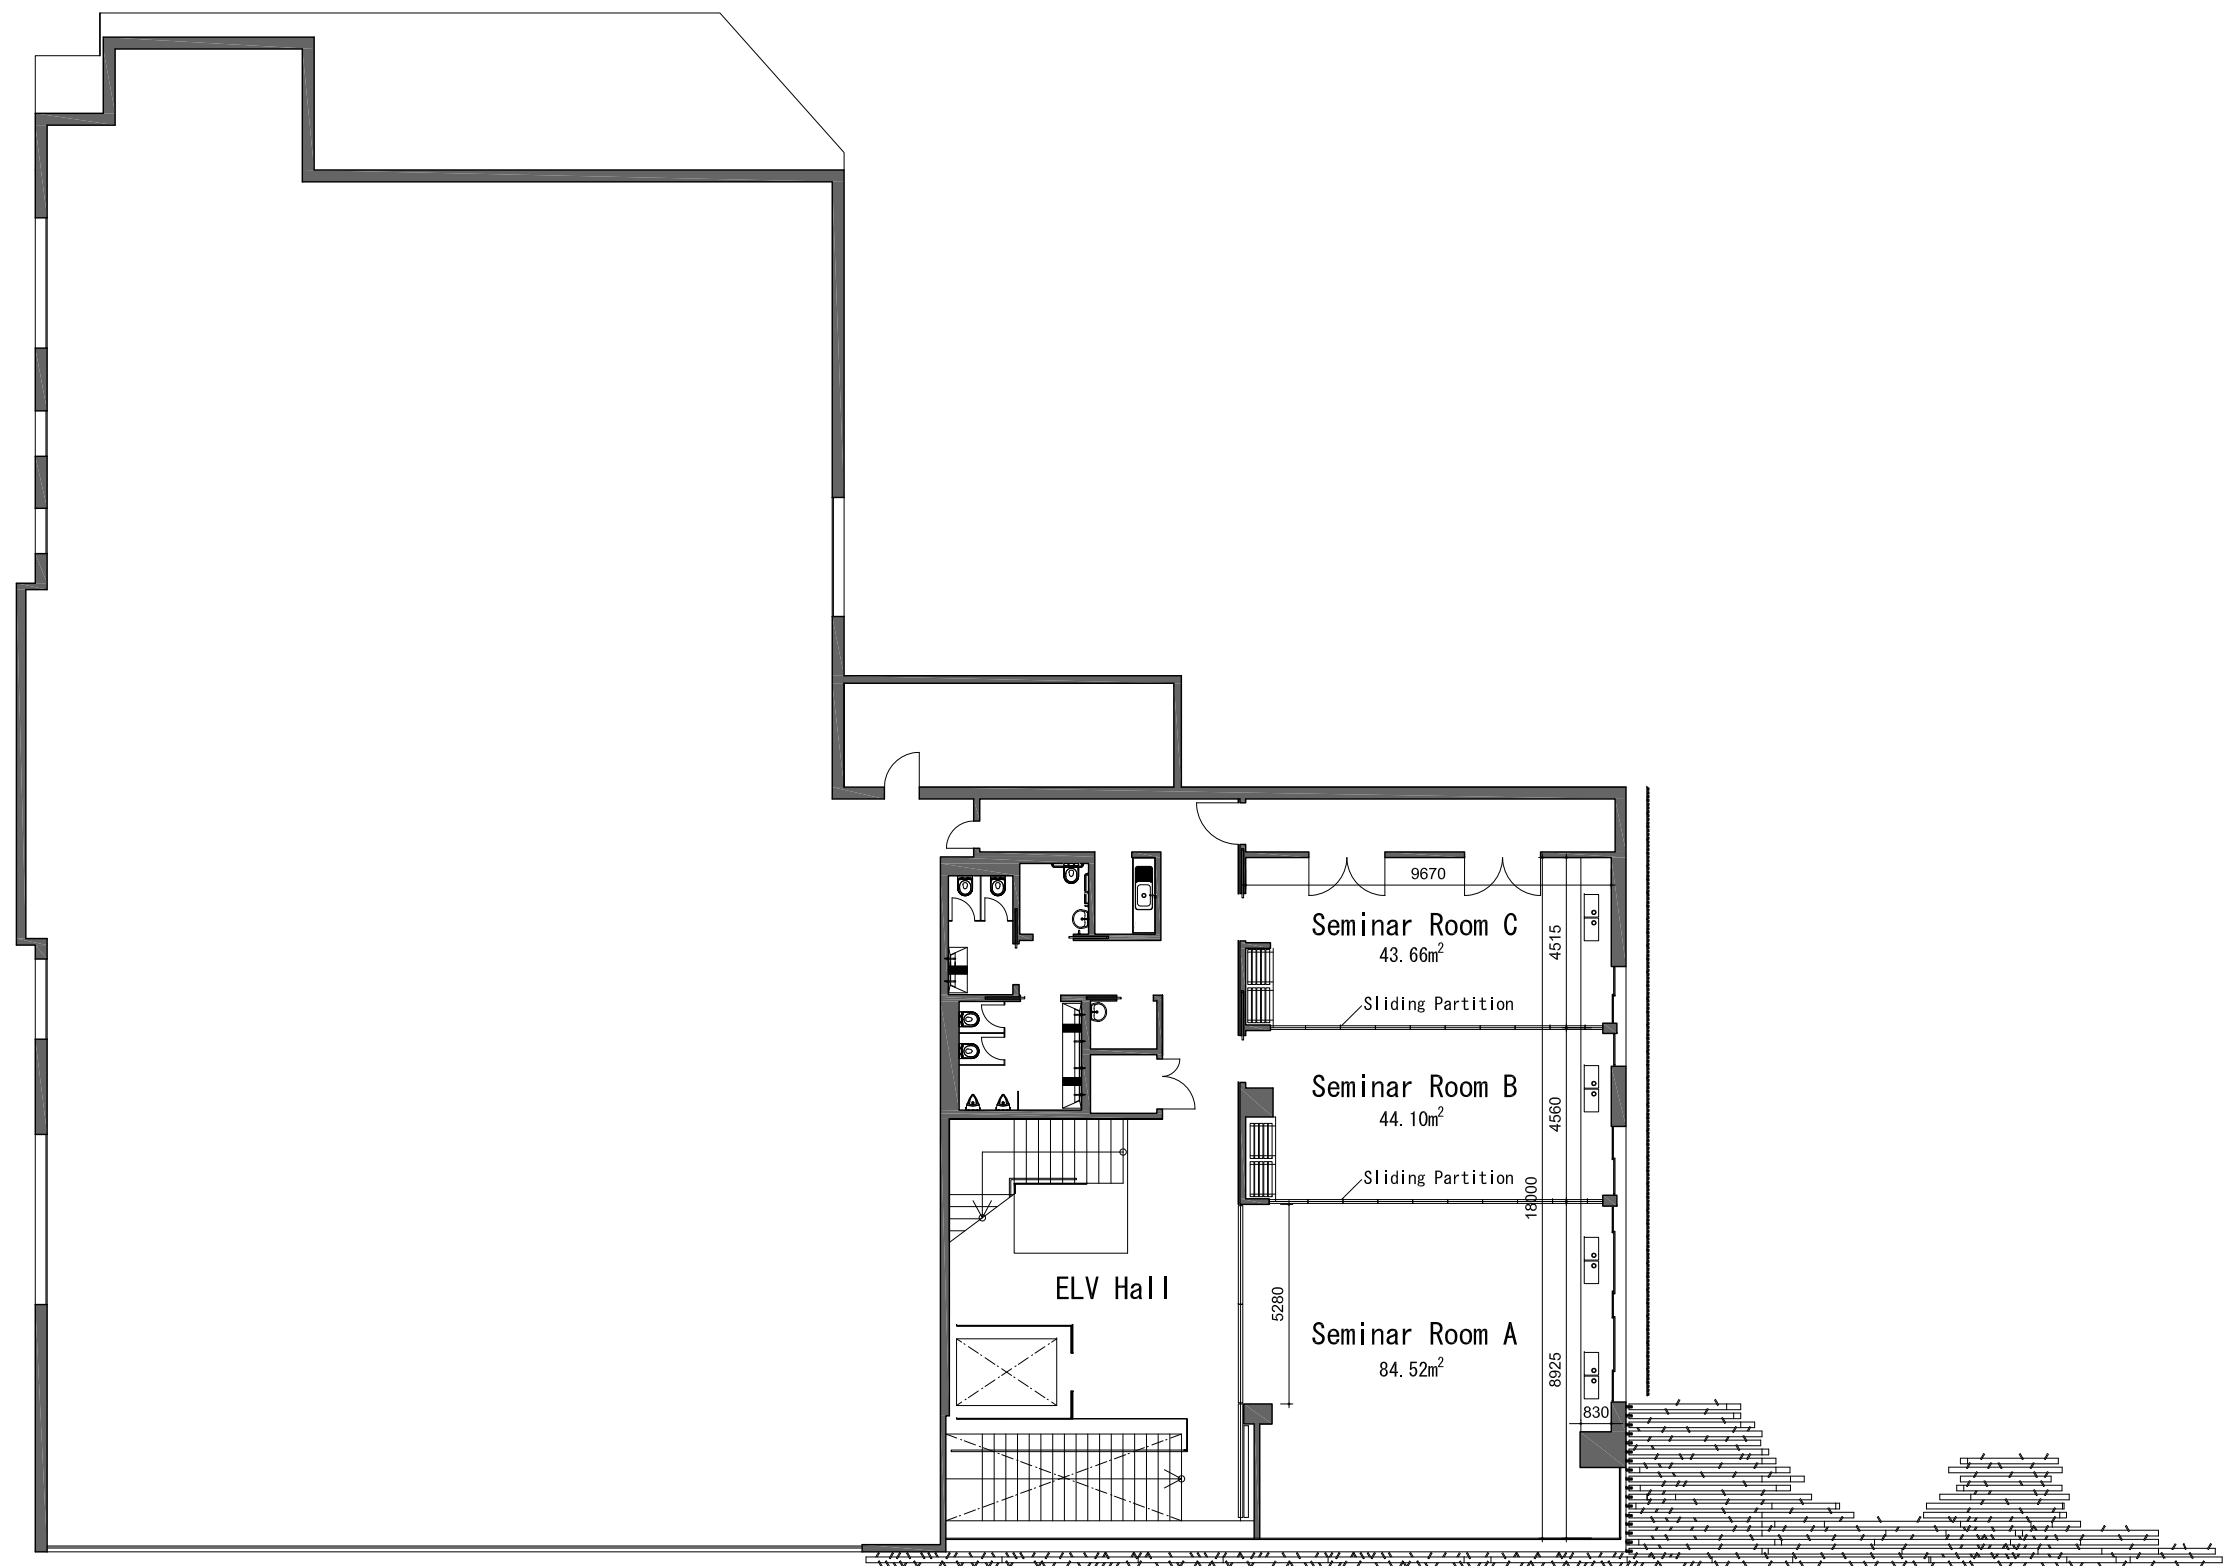

1F PLAN

0 1 2 5 10M

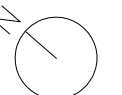

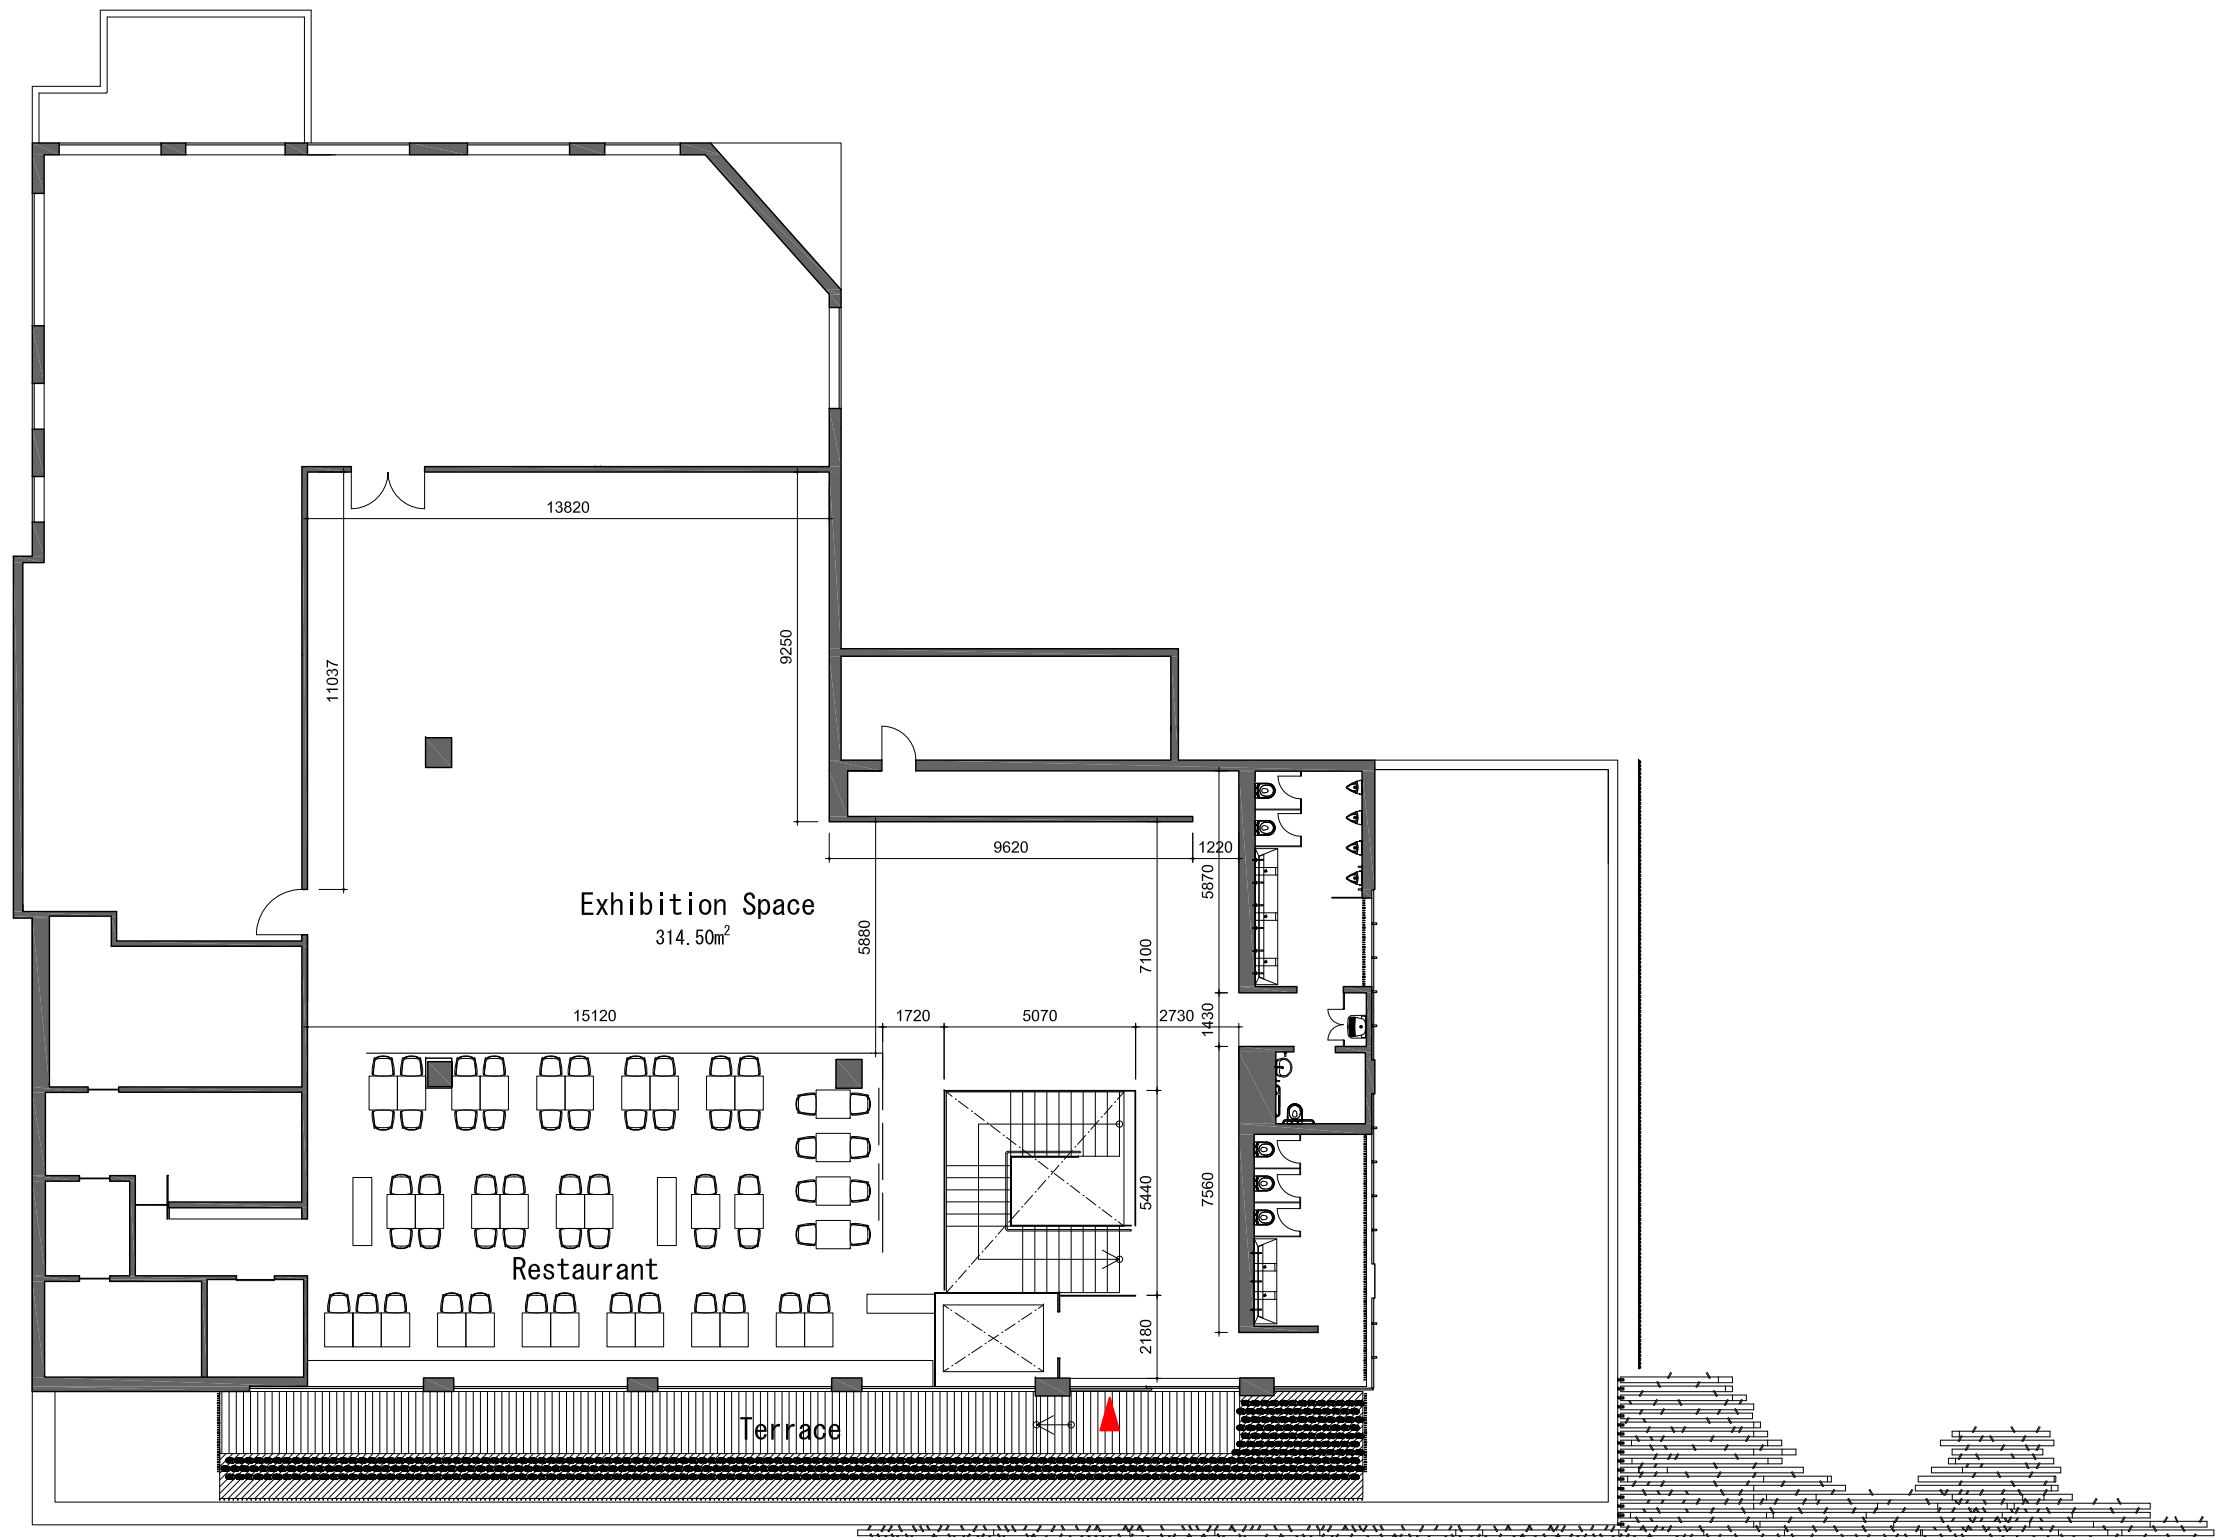

2F PLAN

0 1 2 5 10M

